

53/128  
17/43  
6/85  
21/43  
52/43  
11/43  
10/21  
7/21

53/67  
17/22  
6/44  
21/22  
52/22  
11/22  
10/11  
7/11

BEYON

600  
1

STÁLÁNÍ  
KOMPENZAČNÍ  
VÝSAOBA



OBJ. E

OBJ. D

PROSEK  
VÝ PROSEK I.

TART S.R.O.

\*R 36/2

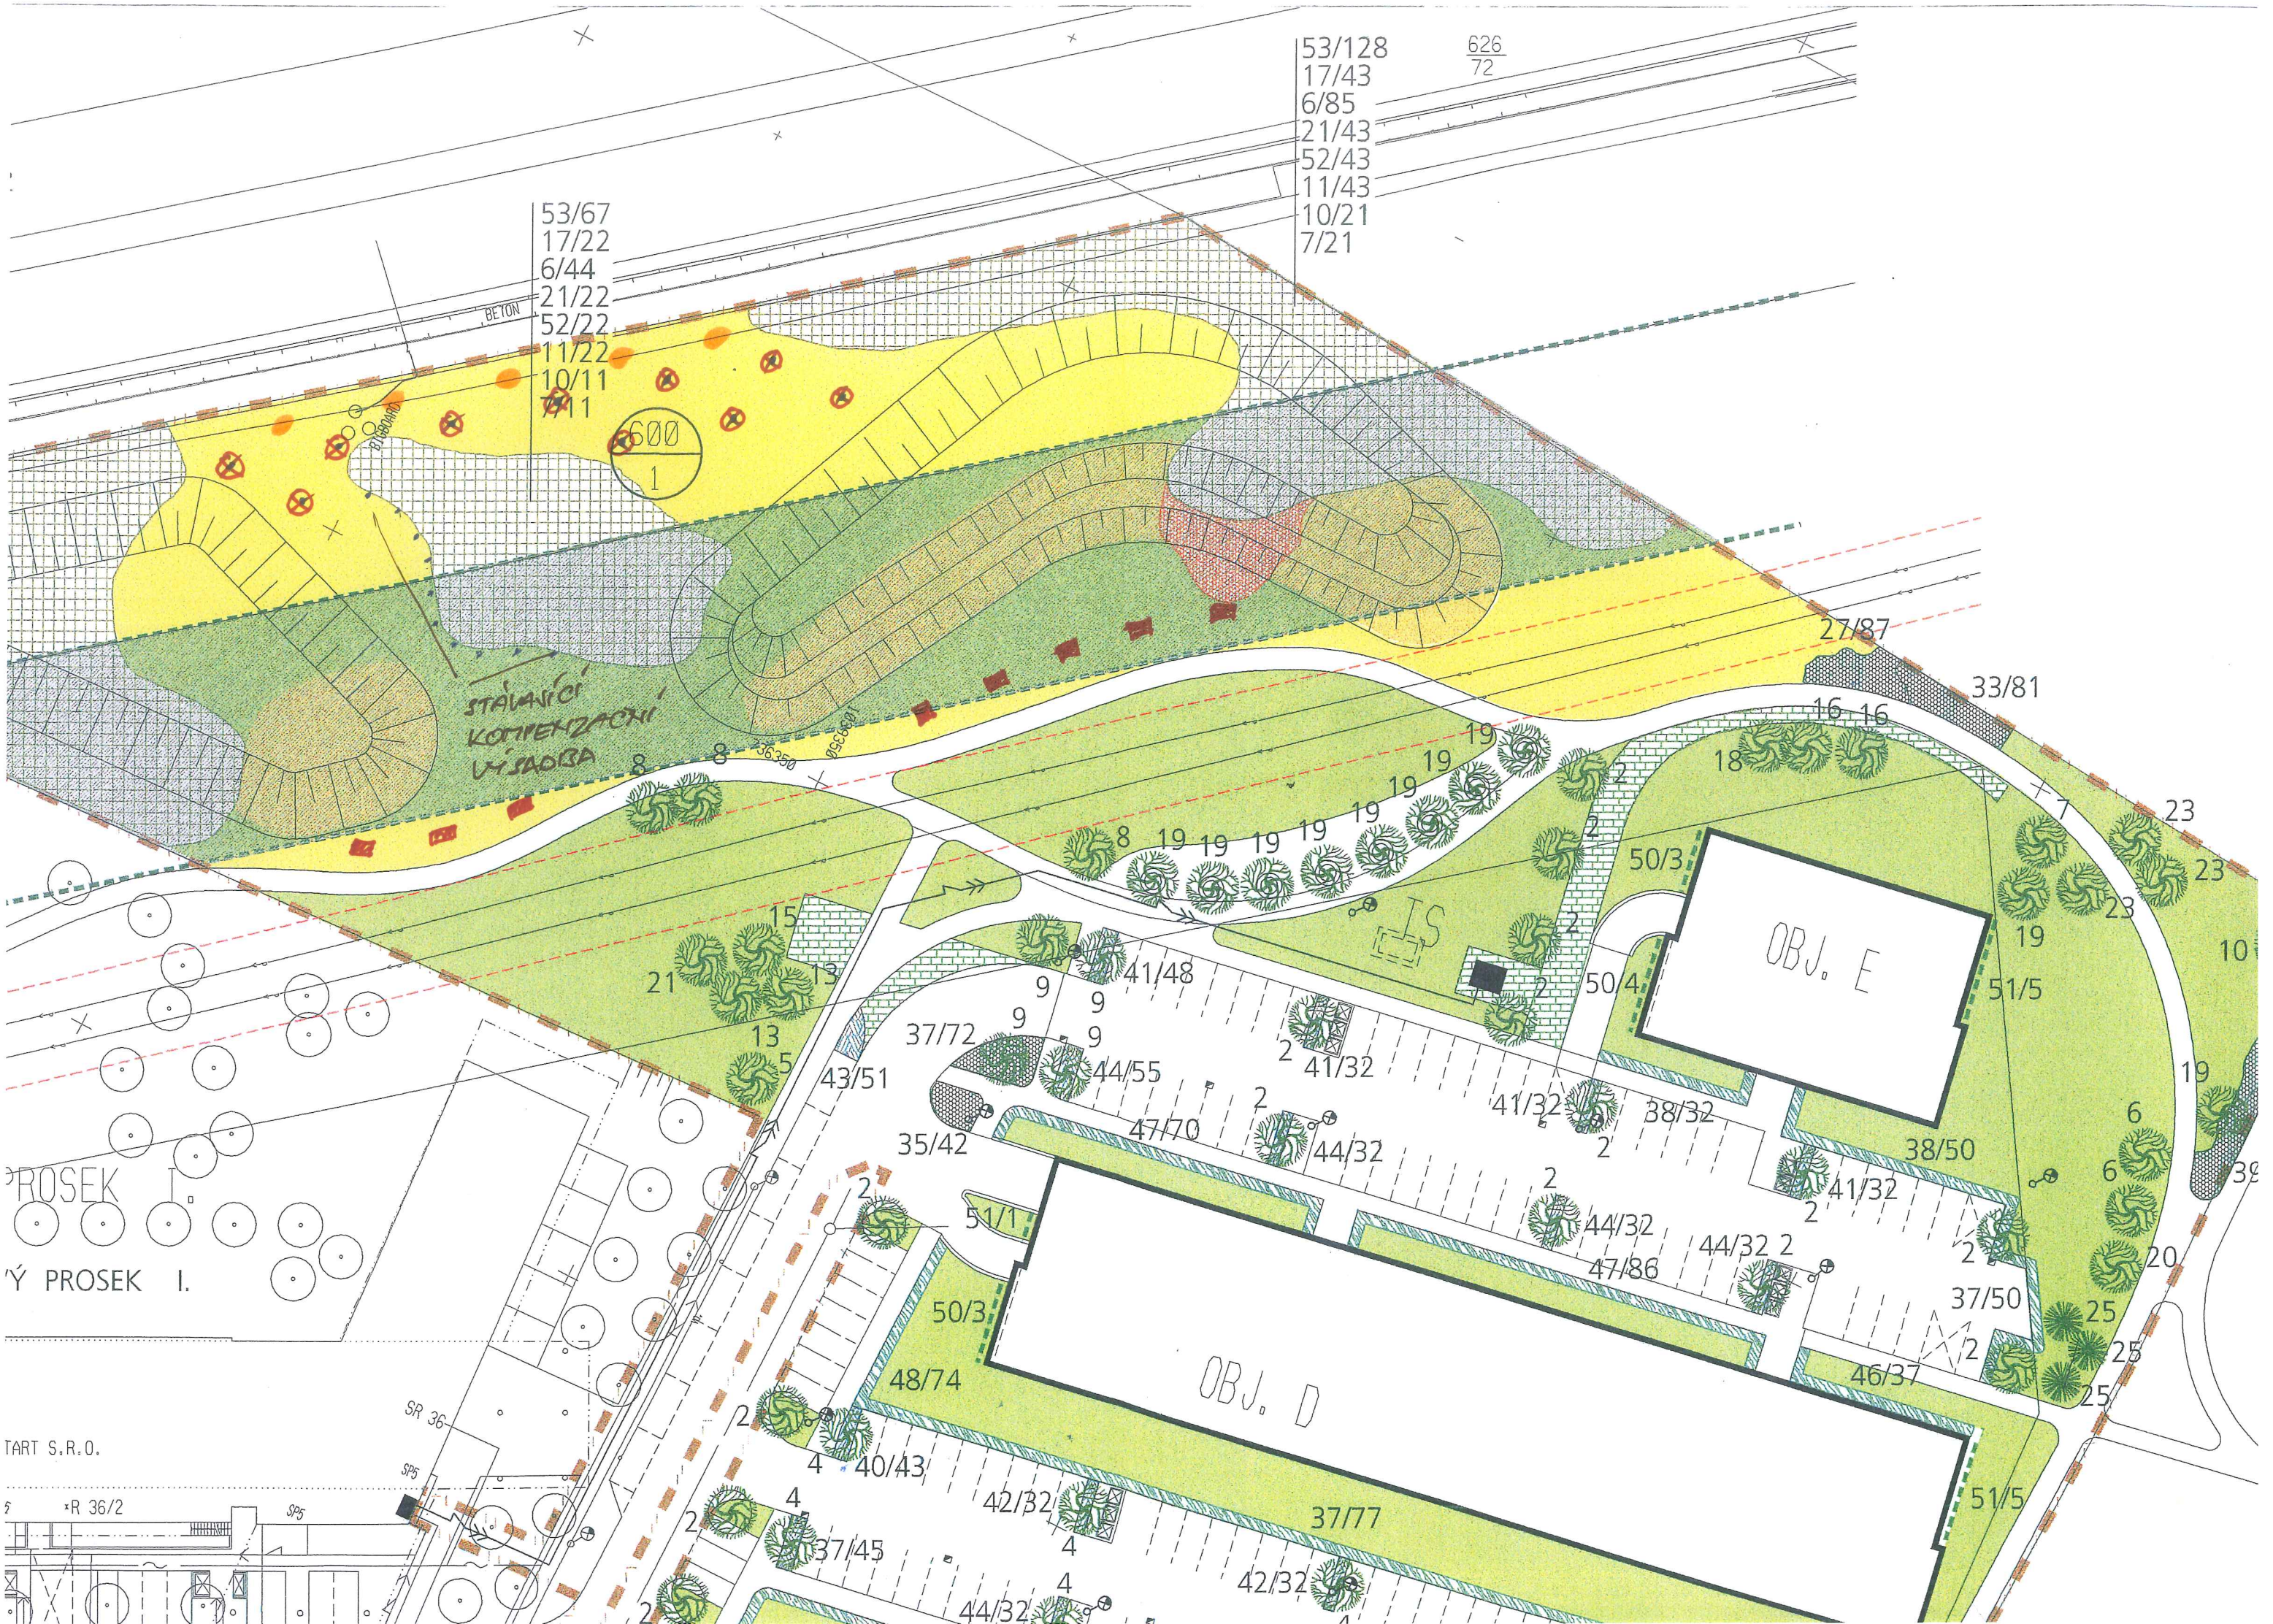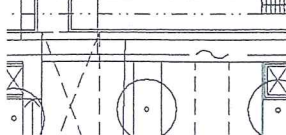

- ⊗ 13 KS DUIS ČERVENÝ
- 5 KS PLATAN JAVOROLISTÝ
- ⊗ 10 KS HAKR OJECNÝ
- 8 KS HLOH OJECNÝ
- 12 KS VROSA JÍVA

48 KS


- 53/112
- 17/37
- 6/75
- 21/37
- 52/37
- 11/37
- 10/19
- 7/19

- 53/200
- 17/67
- 6/134
- 21/67
- 52/67
- 11/67
- 10/33
- 7/33



PRŮMYSLOVÝ POLOOKRUH - KBELSKÁ

PROTIHLUKOVÁ STĚNA

- 27/151
- 54/151
- 57/151
- 55/75
- 56/75
- 29/151

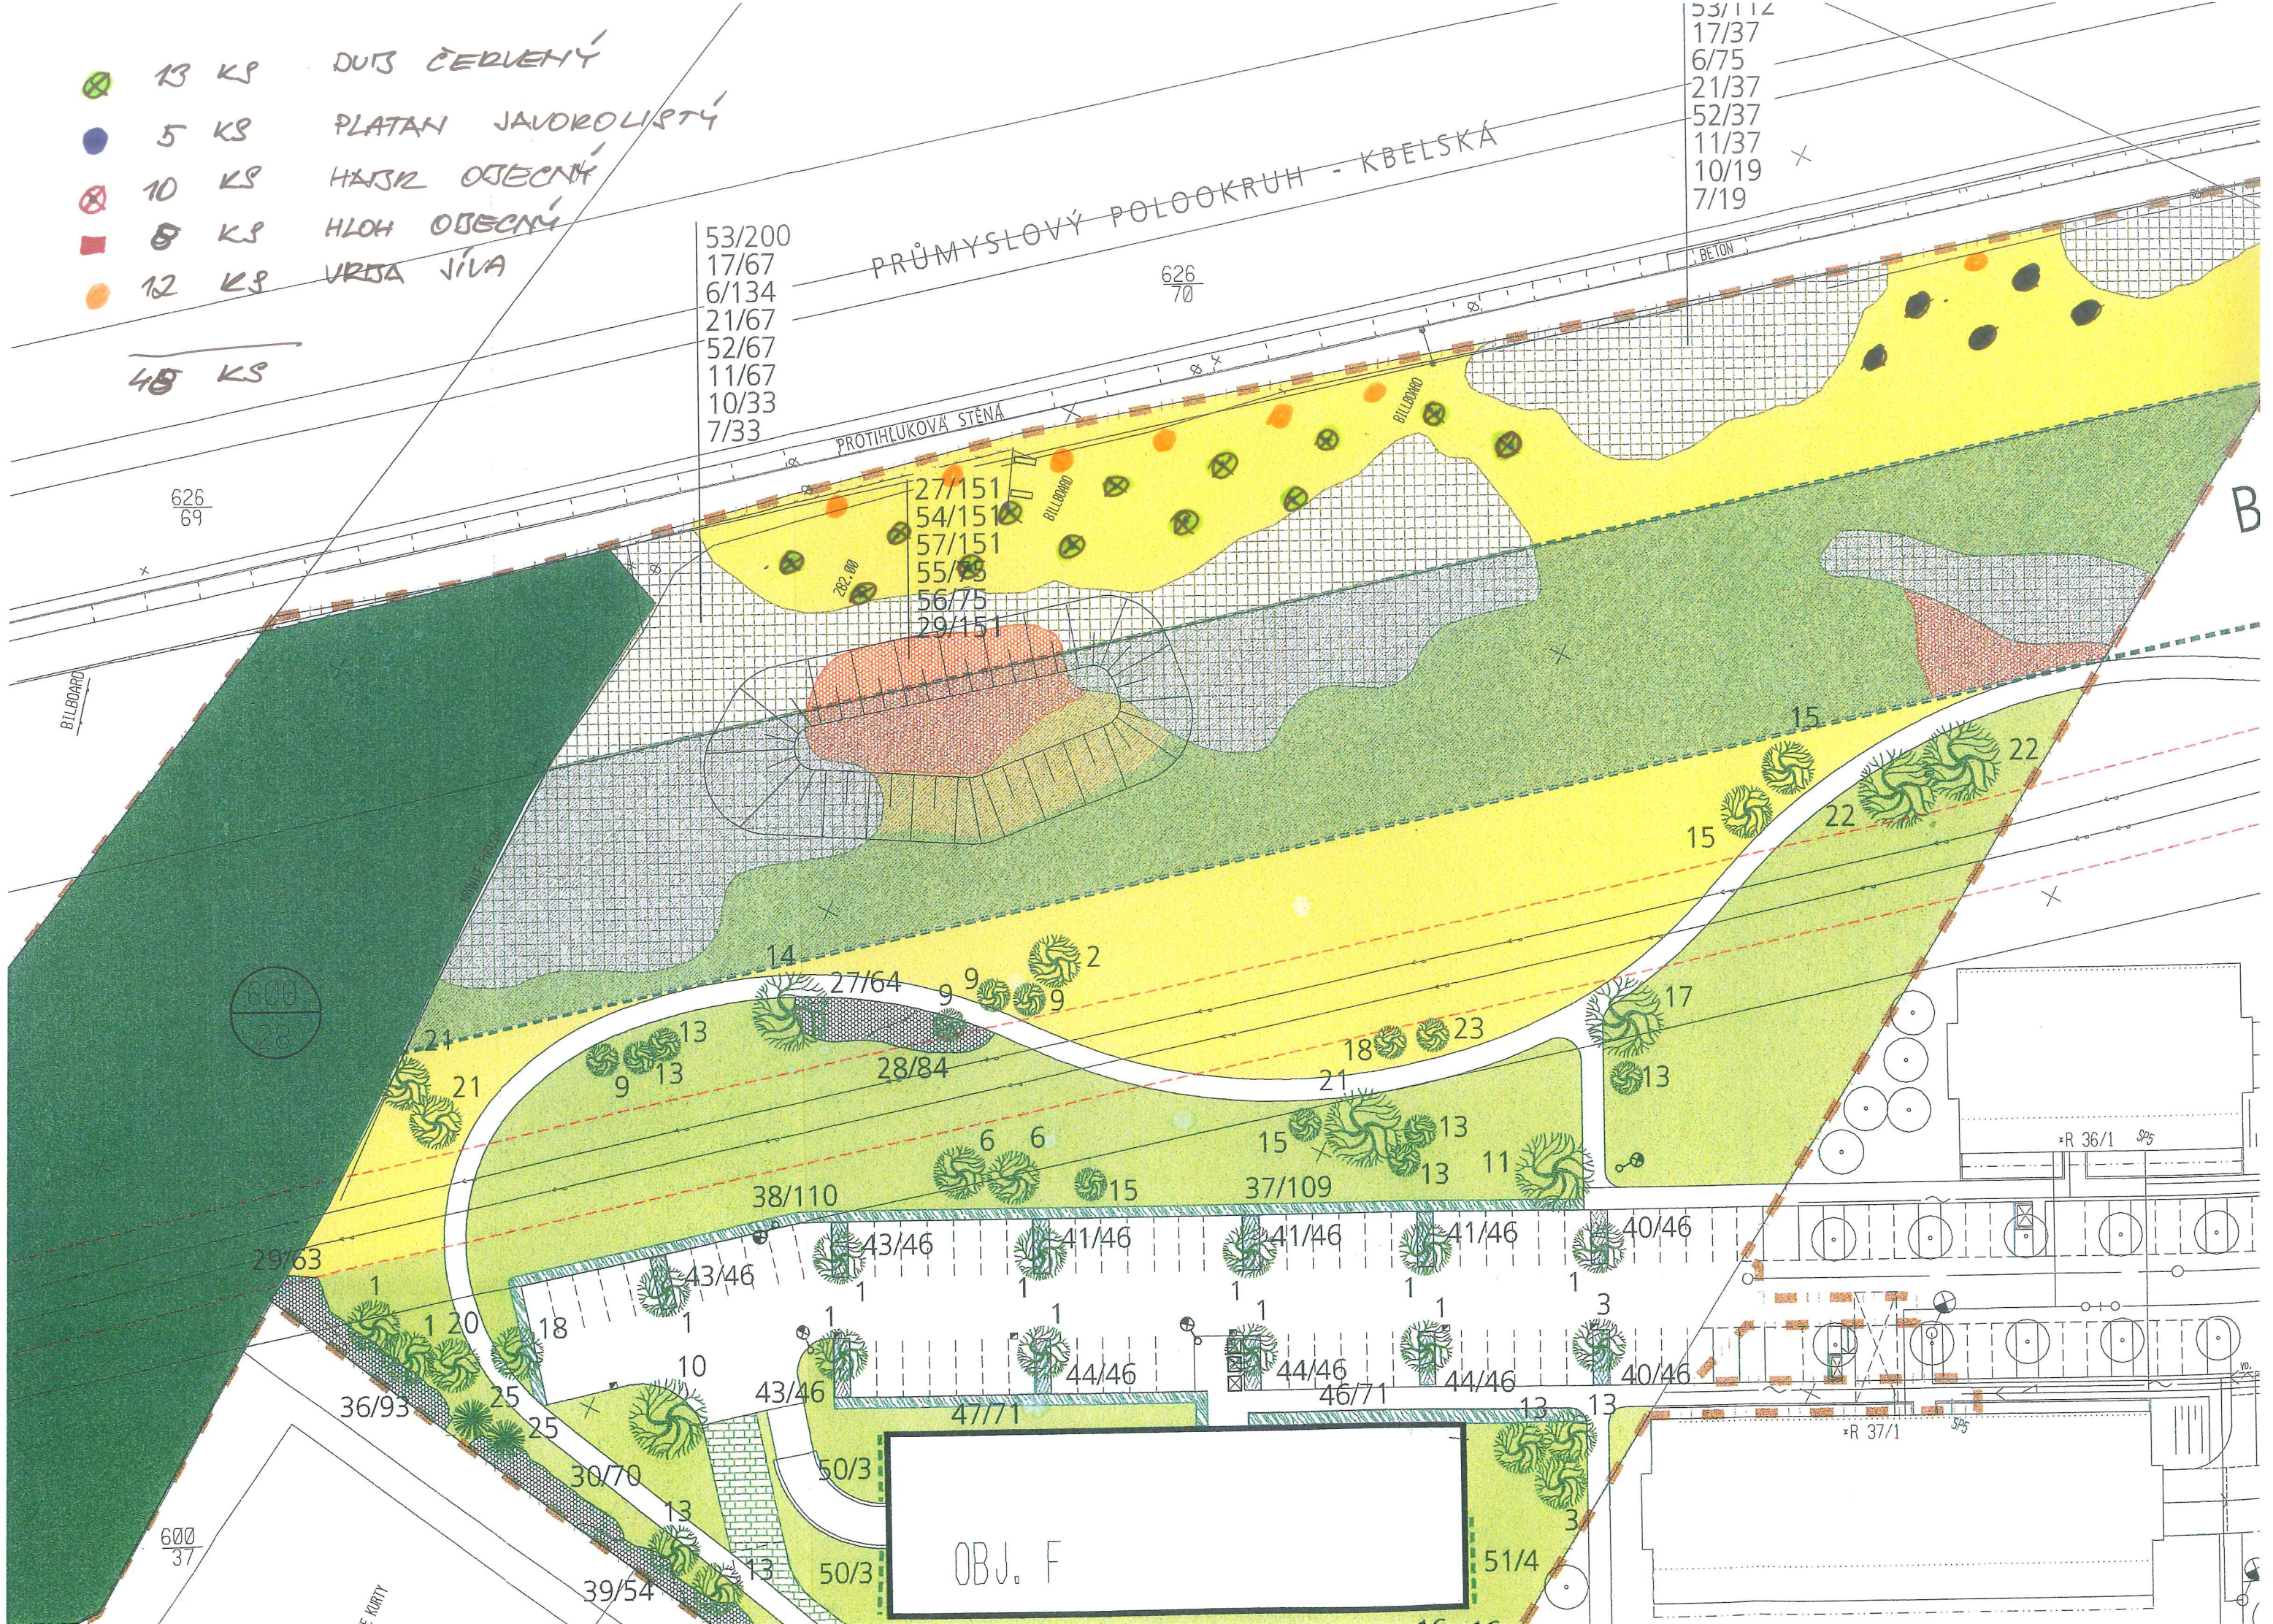

BILBOARD

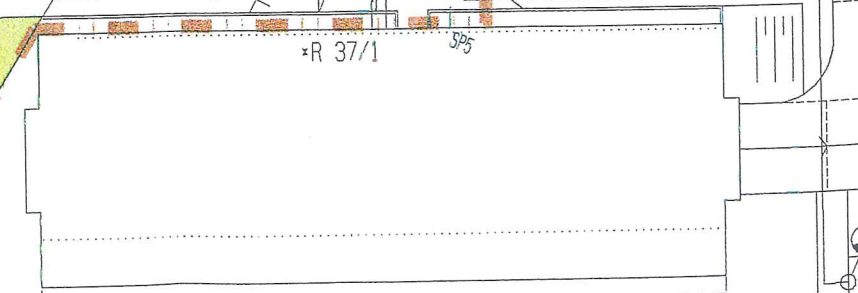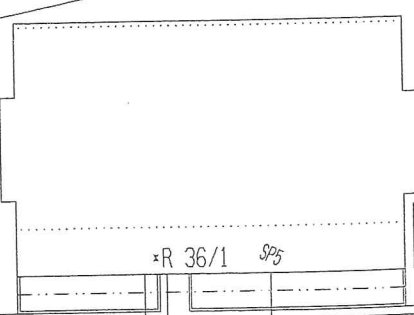

OBJ. F

626/69

626/70

600/37

F. KORTY